


LEWIS AND CLARK COUNTY COURTHOUSE SIDEWALK IMPROVEMENTS E EWING ST, E BROADWAY ST TO 5TH AVE HELENA, MT

PREPARED FOR:
LEWIS AND CLARK COUNTY
316 N. PARK AVE
HELENA, MT 59601

Sheet Number	Sheet Title	
C1.1	COVER SHEET	1
C1.2	LEGENDS, NOTES, AND ABBREVIATIONS	2
C2.1	EXISTING TOPOGRAPHY & DEMOLITION PLAN	3
C2.2	EXISTING TOPOGRAPHY & DEMOLITION PLAN	4
C3.1	OVERALL SITE PLAN	5
C3.2	OVERALL SITE PLAN	6
C3.3	OVERALL SITE PLAN	7
C4.1	GRADING PLAN	8
C4.2	GRADING PLAN	9
C4.3	GRADING PLAN	10
C5.1	SIGNAGE & STRIPING	11
C5.2	SIGNAGE & STRIPING	12
C6.1	GENERAL DETAILS	13

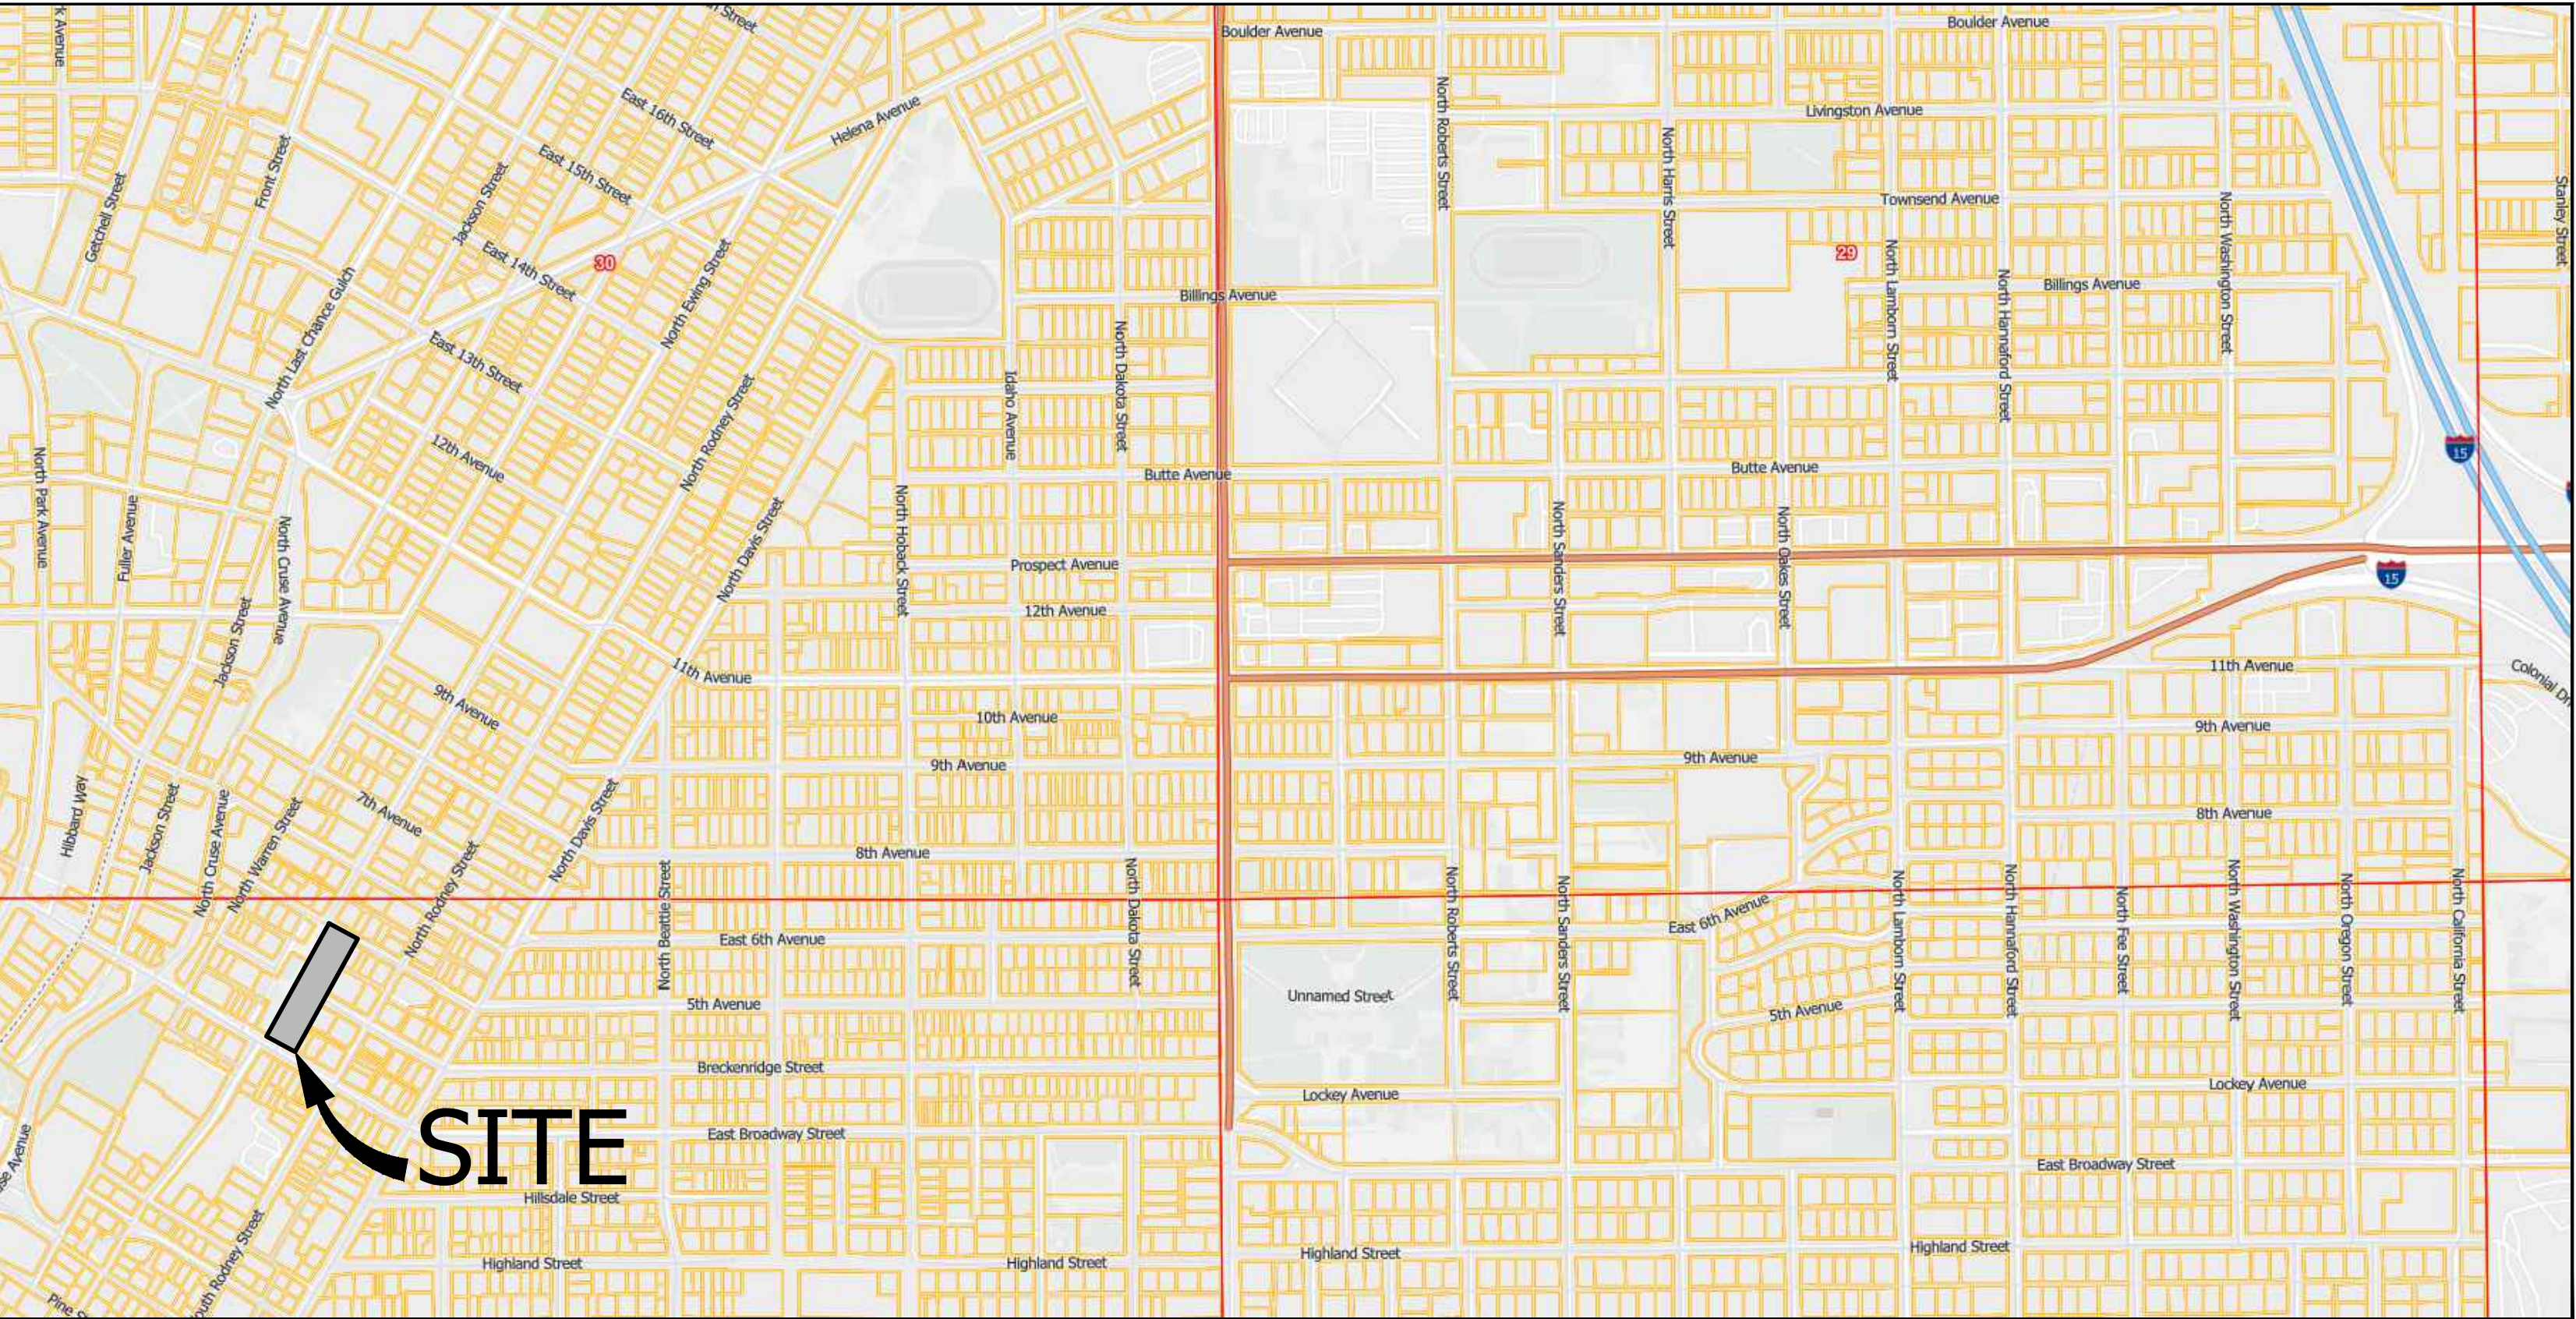

VICINITY MAP
NOT TO SCALE


FILE: 250375_COVER_PROD.DWG
PROJECT NO: 250375
CAD: CH
QUALITY ASSURANCE: JH

DRAWING HISTORY	
DATE	DESCRIPTION



p:\250375_Lewis_and_Clark_County_Courthouse_SidewalkImprovements_COVER_PROD.dwg, C:\1_31020208_34447_Plan.dwg, 1:1

p:\250375_Lewis & Clark_County_Courthouse_Sidewalk\CADD_CAD\PRODUCTION_DRAWINGS\250375_EXISTING_PROD.dwg, C2.2_3102023 3:44:56 PM, sheet: 1 of 1

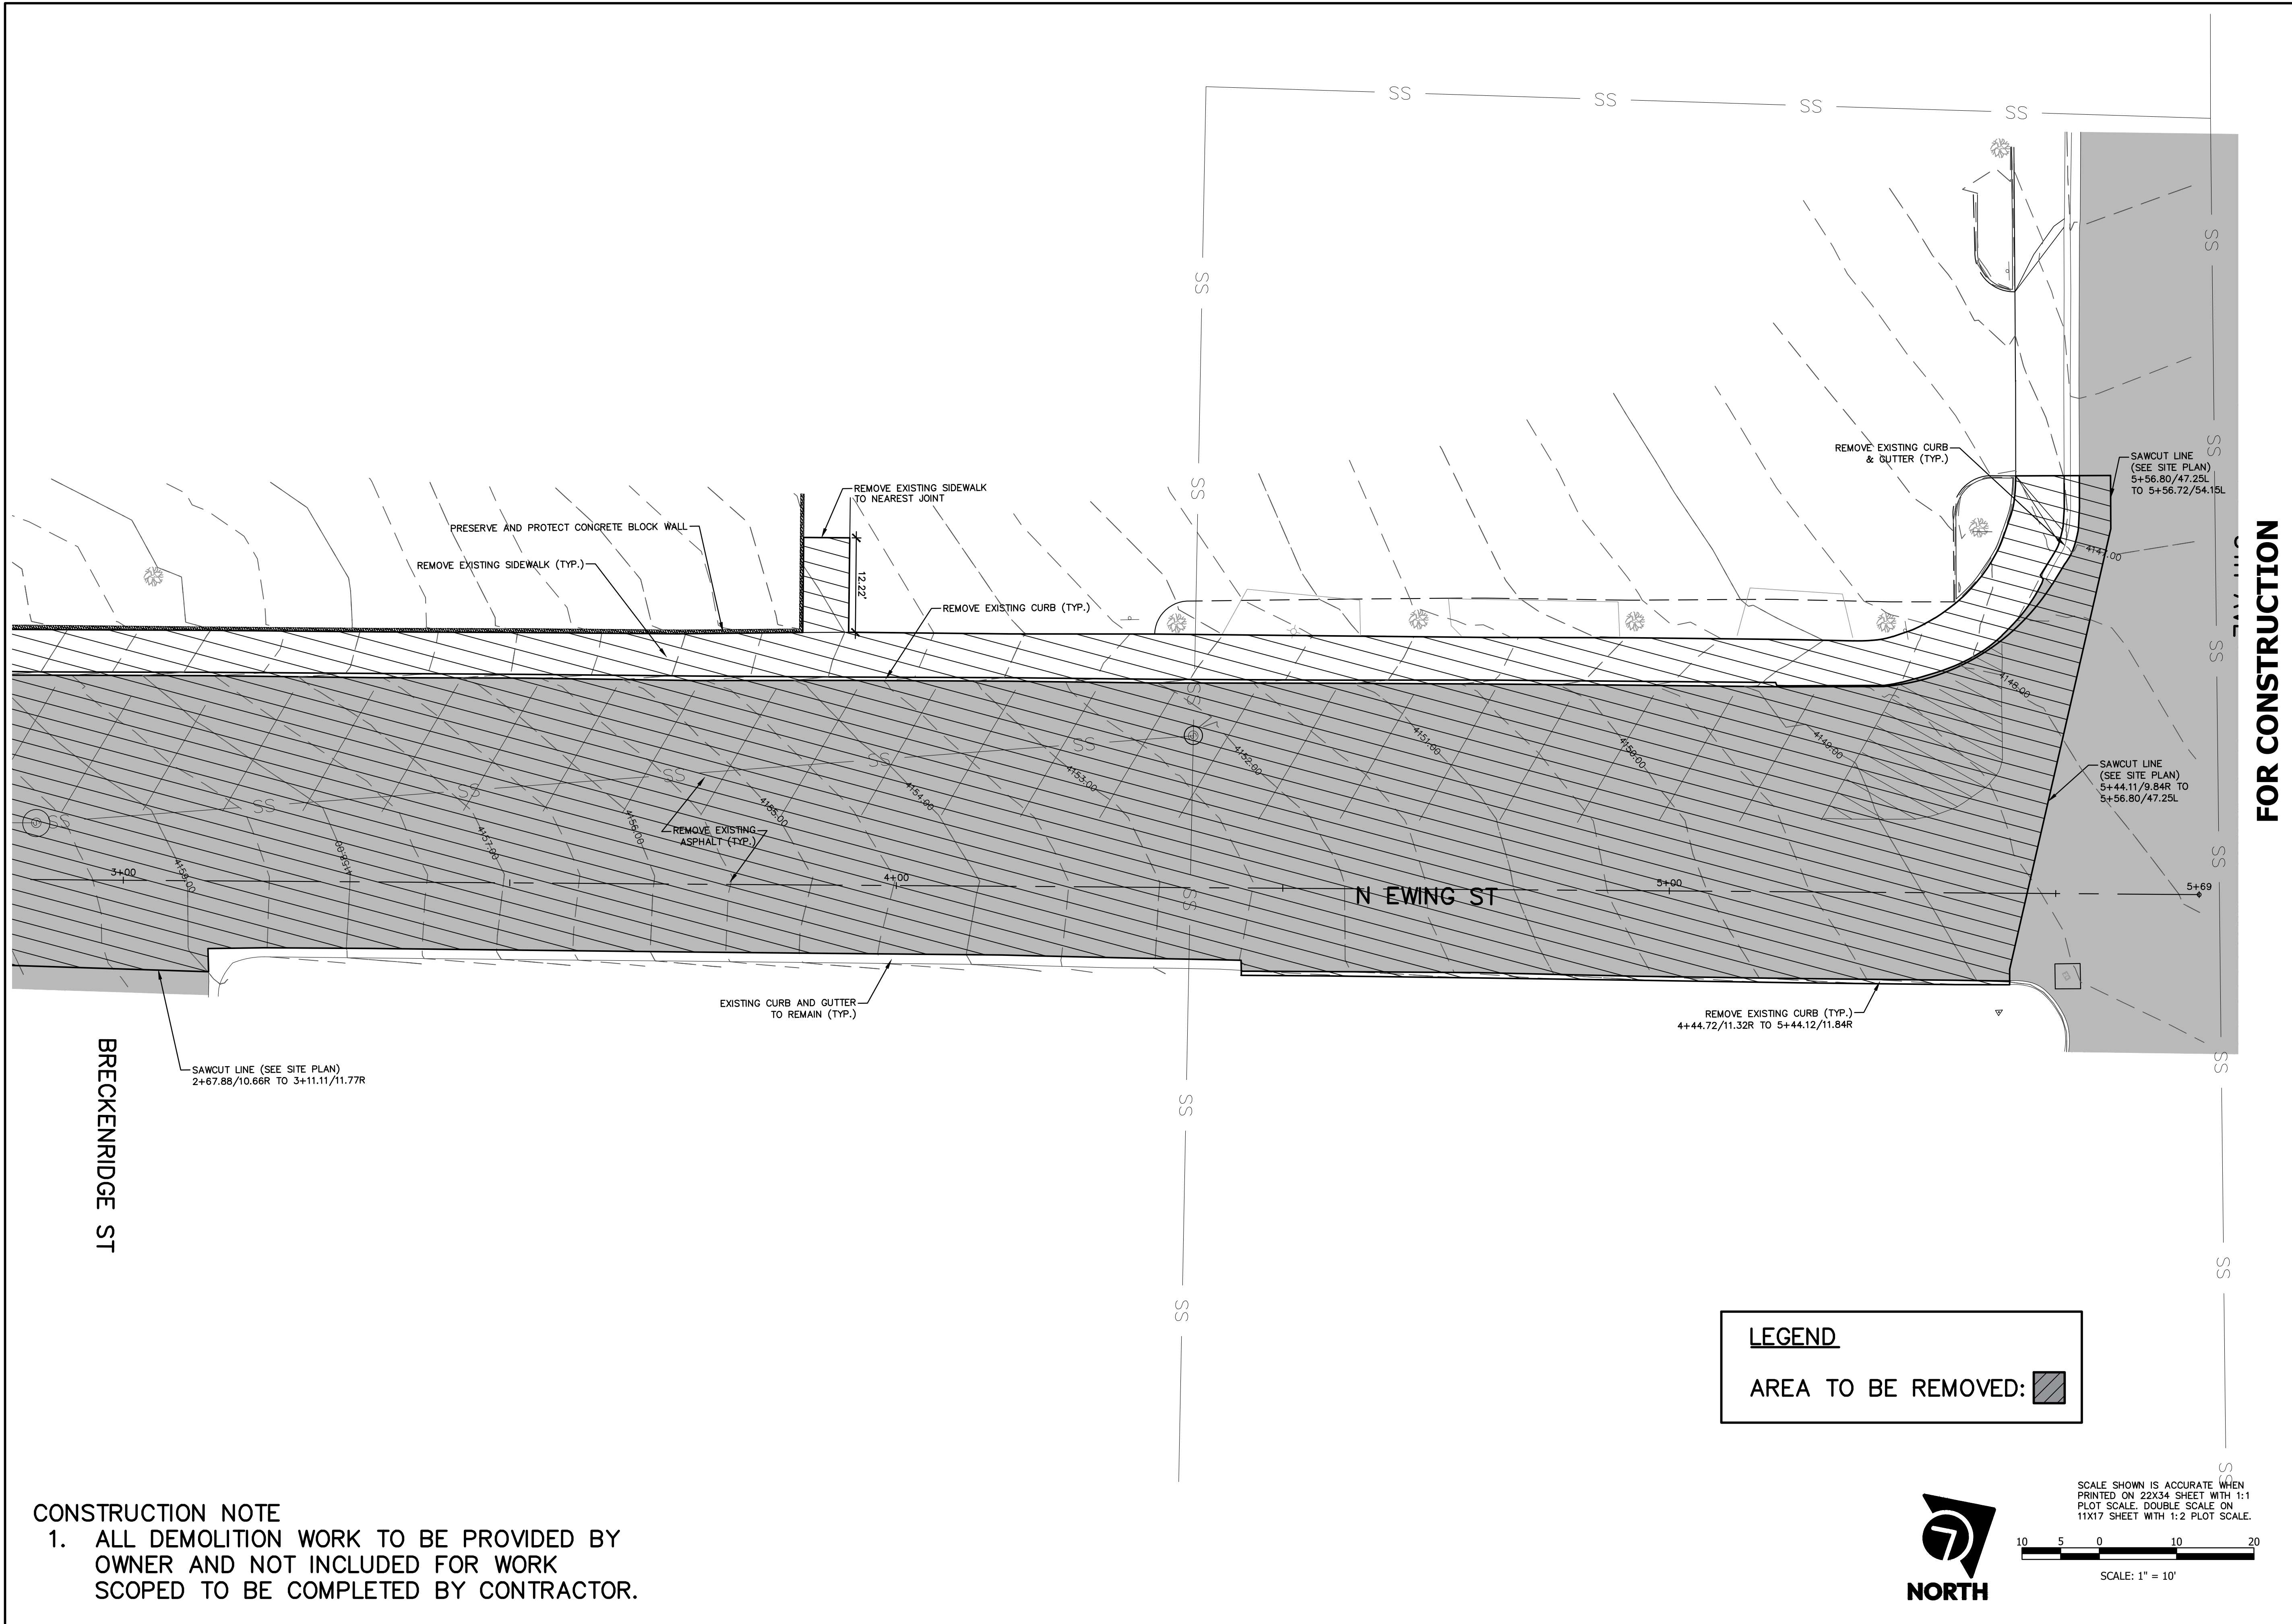

CONSTRUCTION NOTE
 1. ALL DEMOLITION WORK TO BE PROVIDED BY OWNER AND NOT INCLUDED FOR WORK SCOPED TO BE COMPLETED BY CONTRACTOR.

LEGEND
 AREA TO BE REMOVED:




SCALE SHOWN IS ACCURATE WHEN PRINTED ON 22X34 SHEET WITH 1:1 PLOT SCALE. DOUBLE SCALE ON 11X17 SHEET WITH 1:2 PLOT SCALE.
 SCALE: 1" = 10'

FOR CONSTRUCTION


FILE:	250375_EXISTING_PROD.DWG
PROJECT NO.:	250375
CAD:	CH
QUALITY ASSURANCE:	JH

DRAWING HISTORY	DESCRIPTION
DATE	

LEWIS AND CLARK COUNTY
 COURTHOUSE SIDEWALK IMPROVEMENTS
 E EWING ST, E BROADWAY ST TO 5TH AVE
 HELENA, MT
 EXISTING TOPOGRAPHY & DEMOLITION PLAN

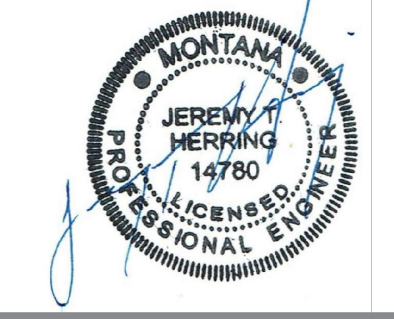

p:\250375_Lewis_County_Courthouse_Sidewalk\CADD_CAD\PRODUCTION_DRAWINGS\250375_SIGNAGE & STRIPING_PROD.dwg, CS, 1, 3/10/2025, 3:45:30 PM, crows, 1:1

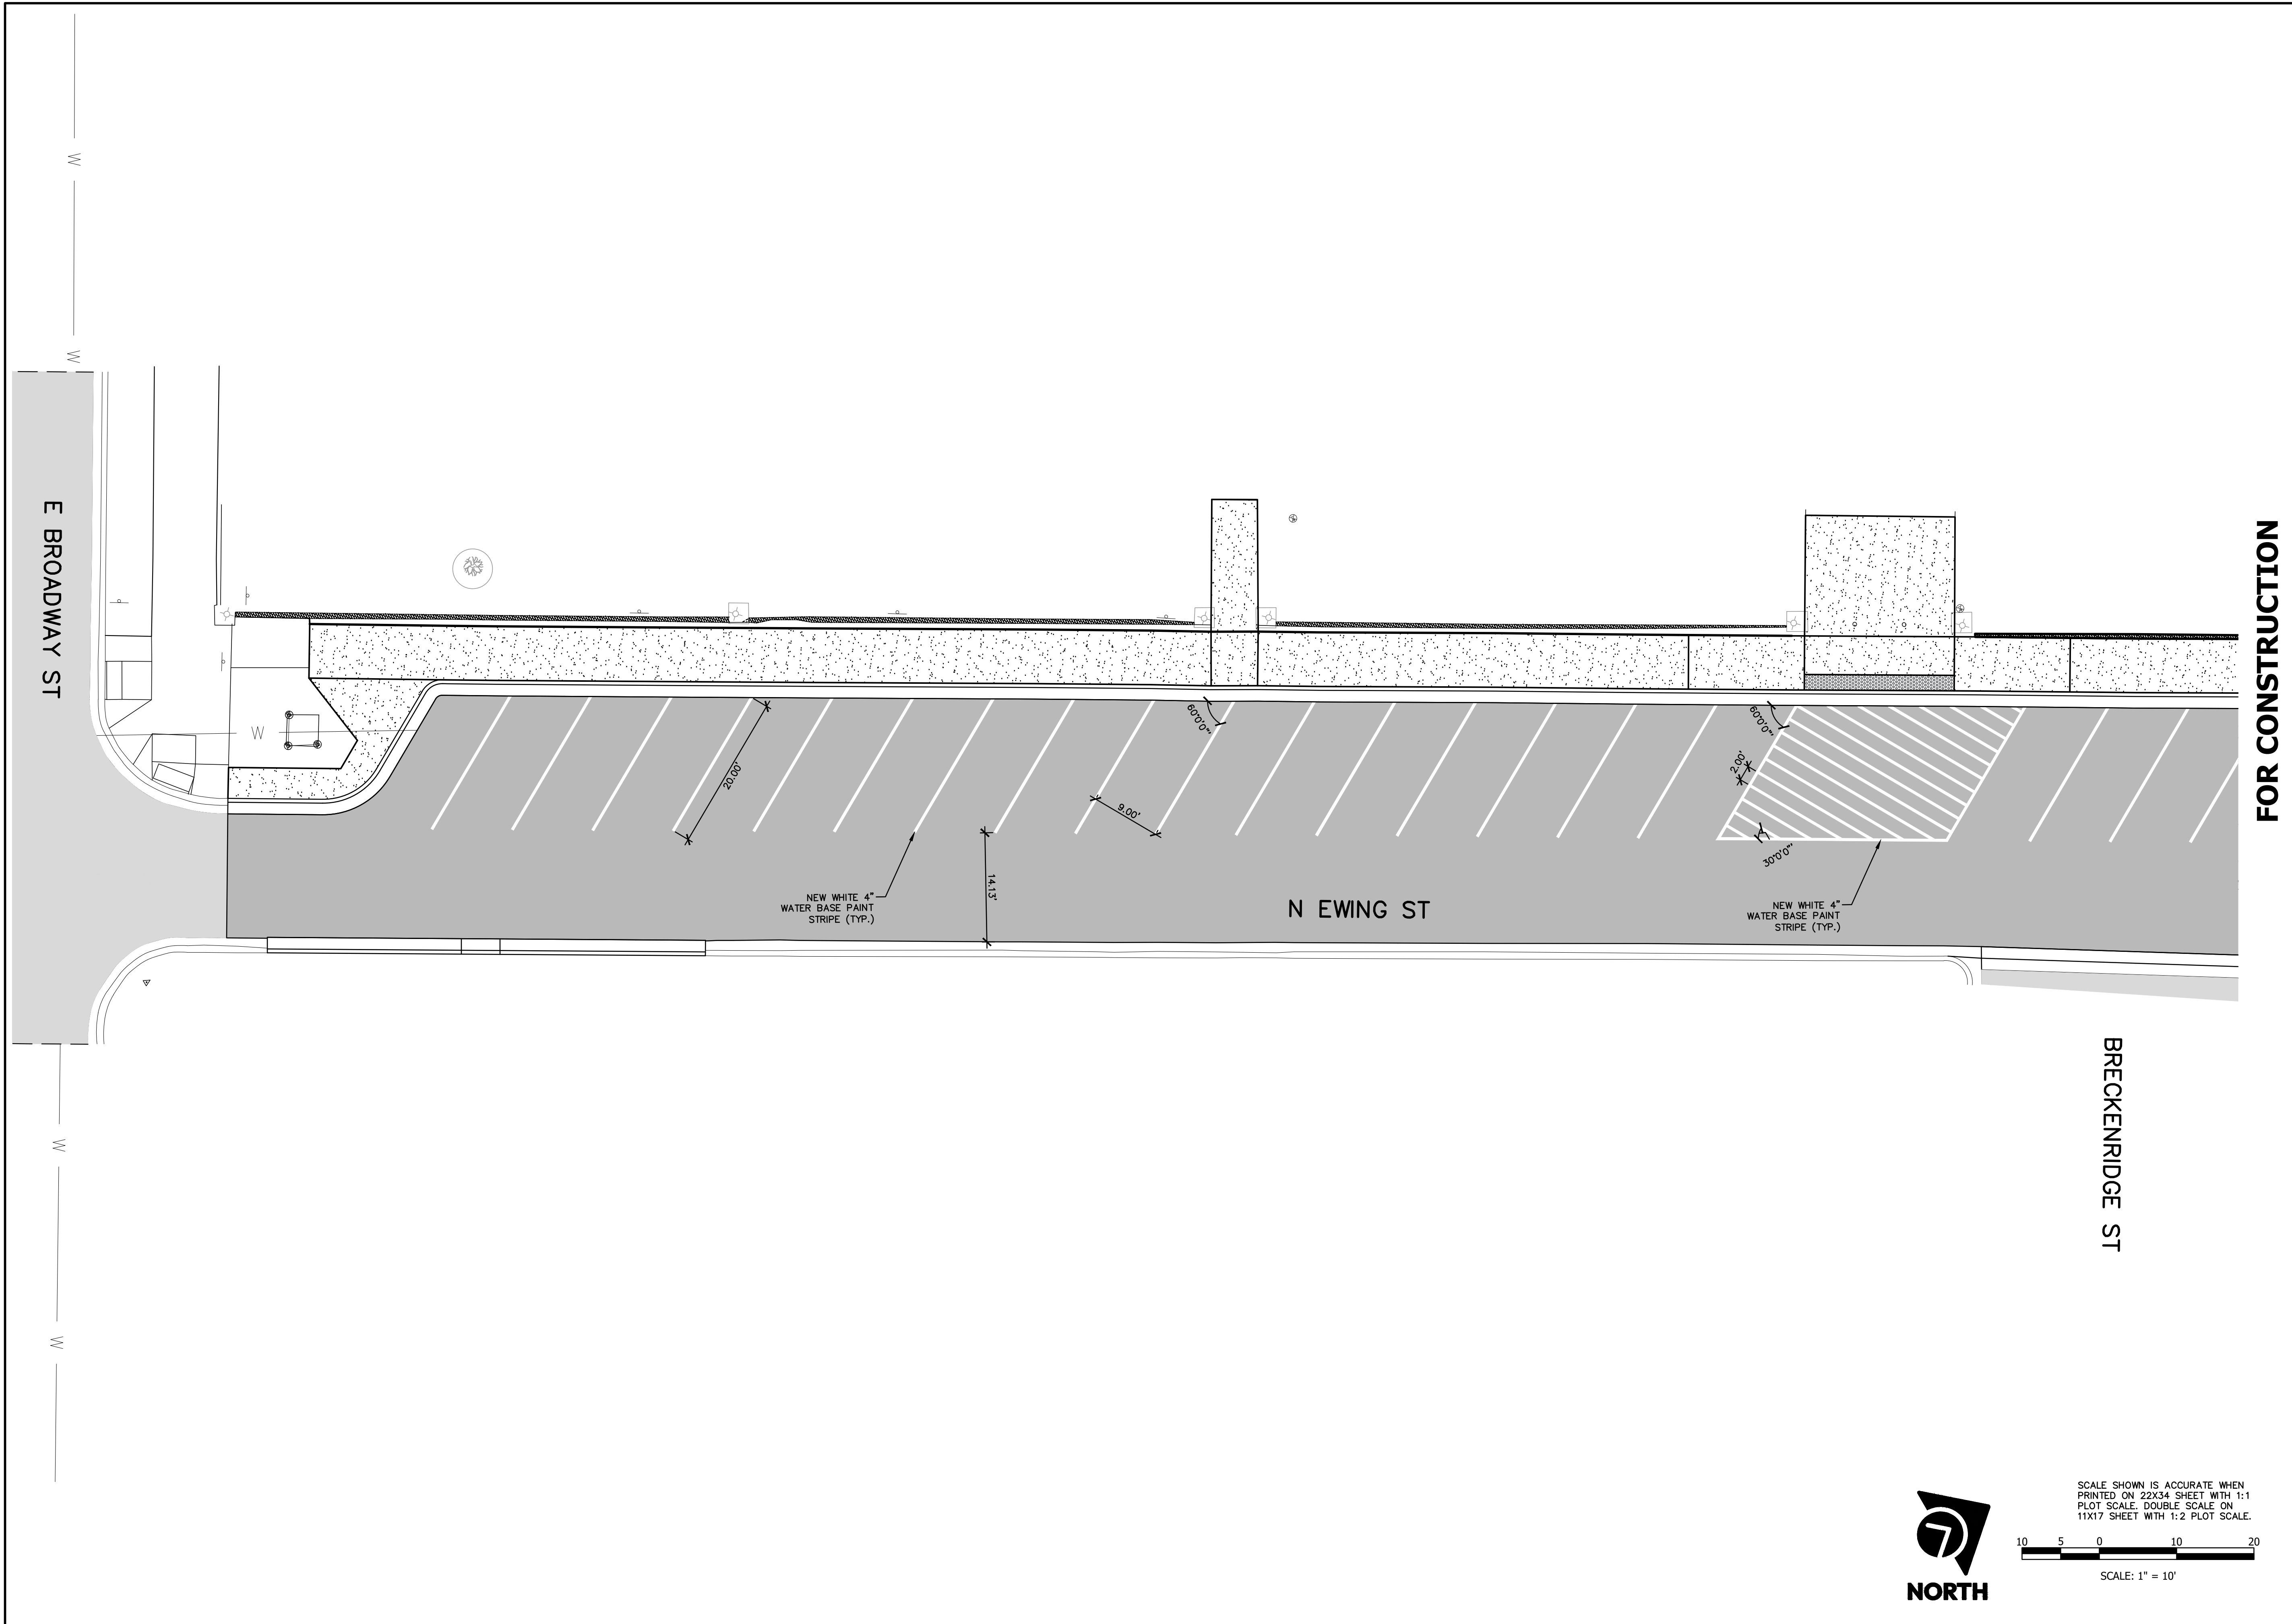


SCALE SHOWN IS ACCURATE WHEN PRINTED ON 22X34 SHEET WITH 1:1 PLOT SCALE. DOUBLE SCALE ON 11X17 SHEET WITH 1:2 PLOT SCALE.
 10 5 0 10 20
 SCALE: 1" = 10'

FOR CONSTRUCTION


LEWIS AND CLARK COUNTY
 COURTHOUSE SIDEWALK IMPROVEMENTS
 E EWING ST, E BROADWAY ST TO 5TH AVE
 HELENA, MT
 SIGNAGE & STRIPING

FILE:	250375_SIGNAGE & STRIPING_PROD.DWG
PROJECT NO:	250375
CAD:	CH
QUALITY ASSURANCE:	JH

DRAWING HISTORY	DESCRIPTION
DATE	

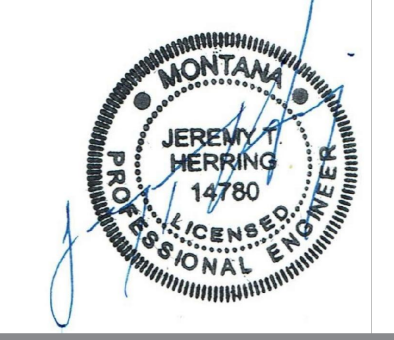

p:\250375_Lewis_and_Clark_County_Courthouse_Sidewalk\250375_SIGNAGE & STRIPING_PROD.dwg, CS2, 3/10/2025, 3:45:31 PM, sheet: 1/1

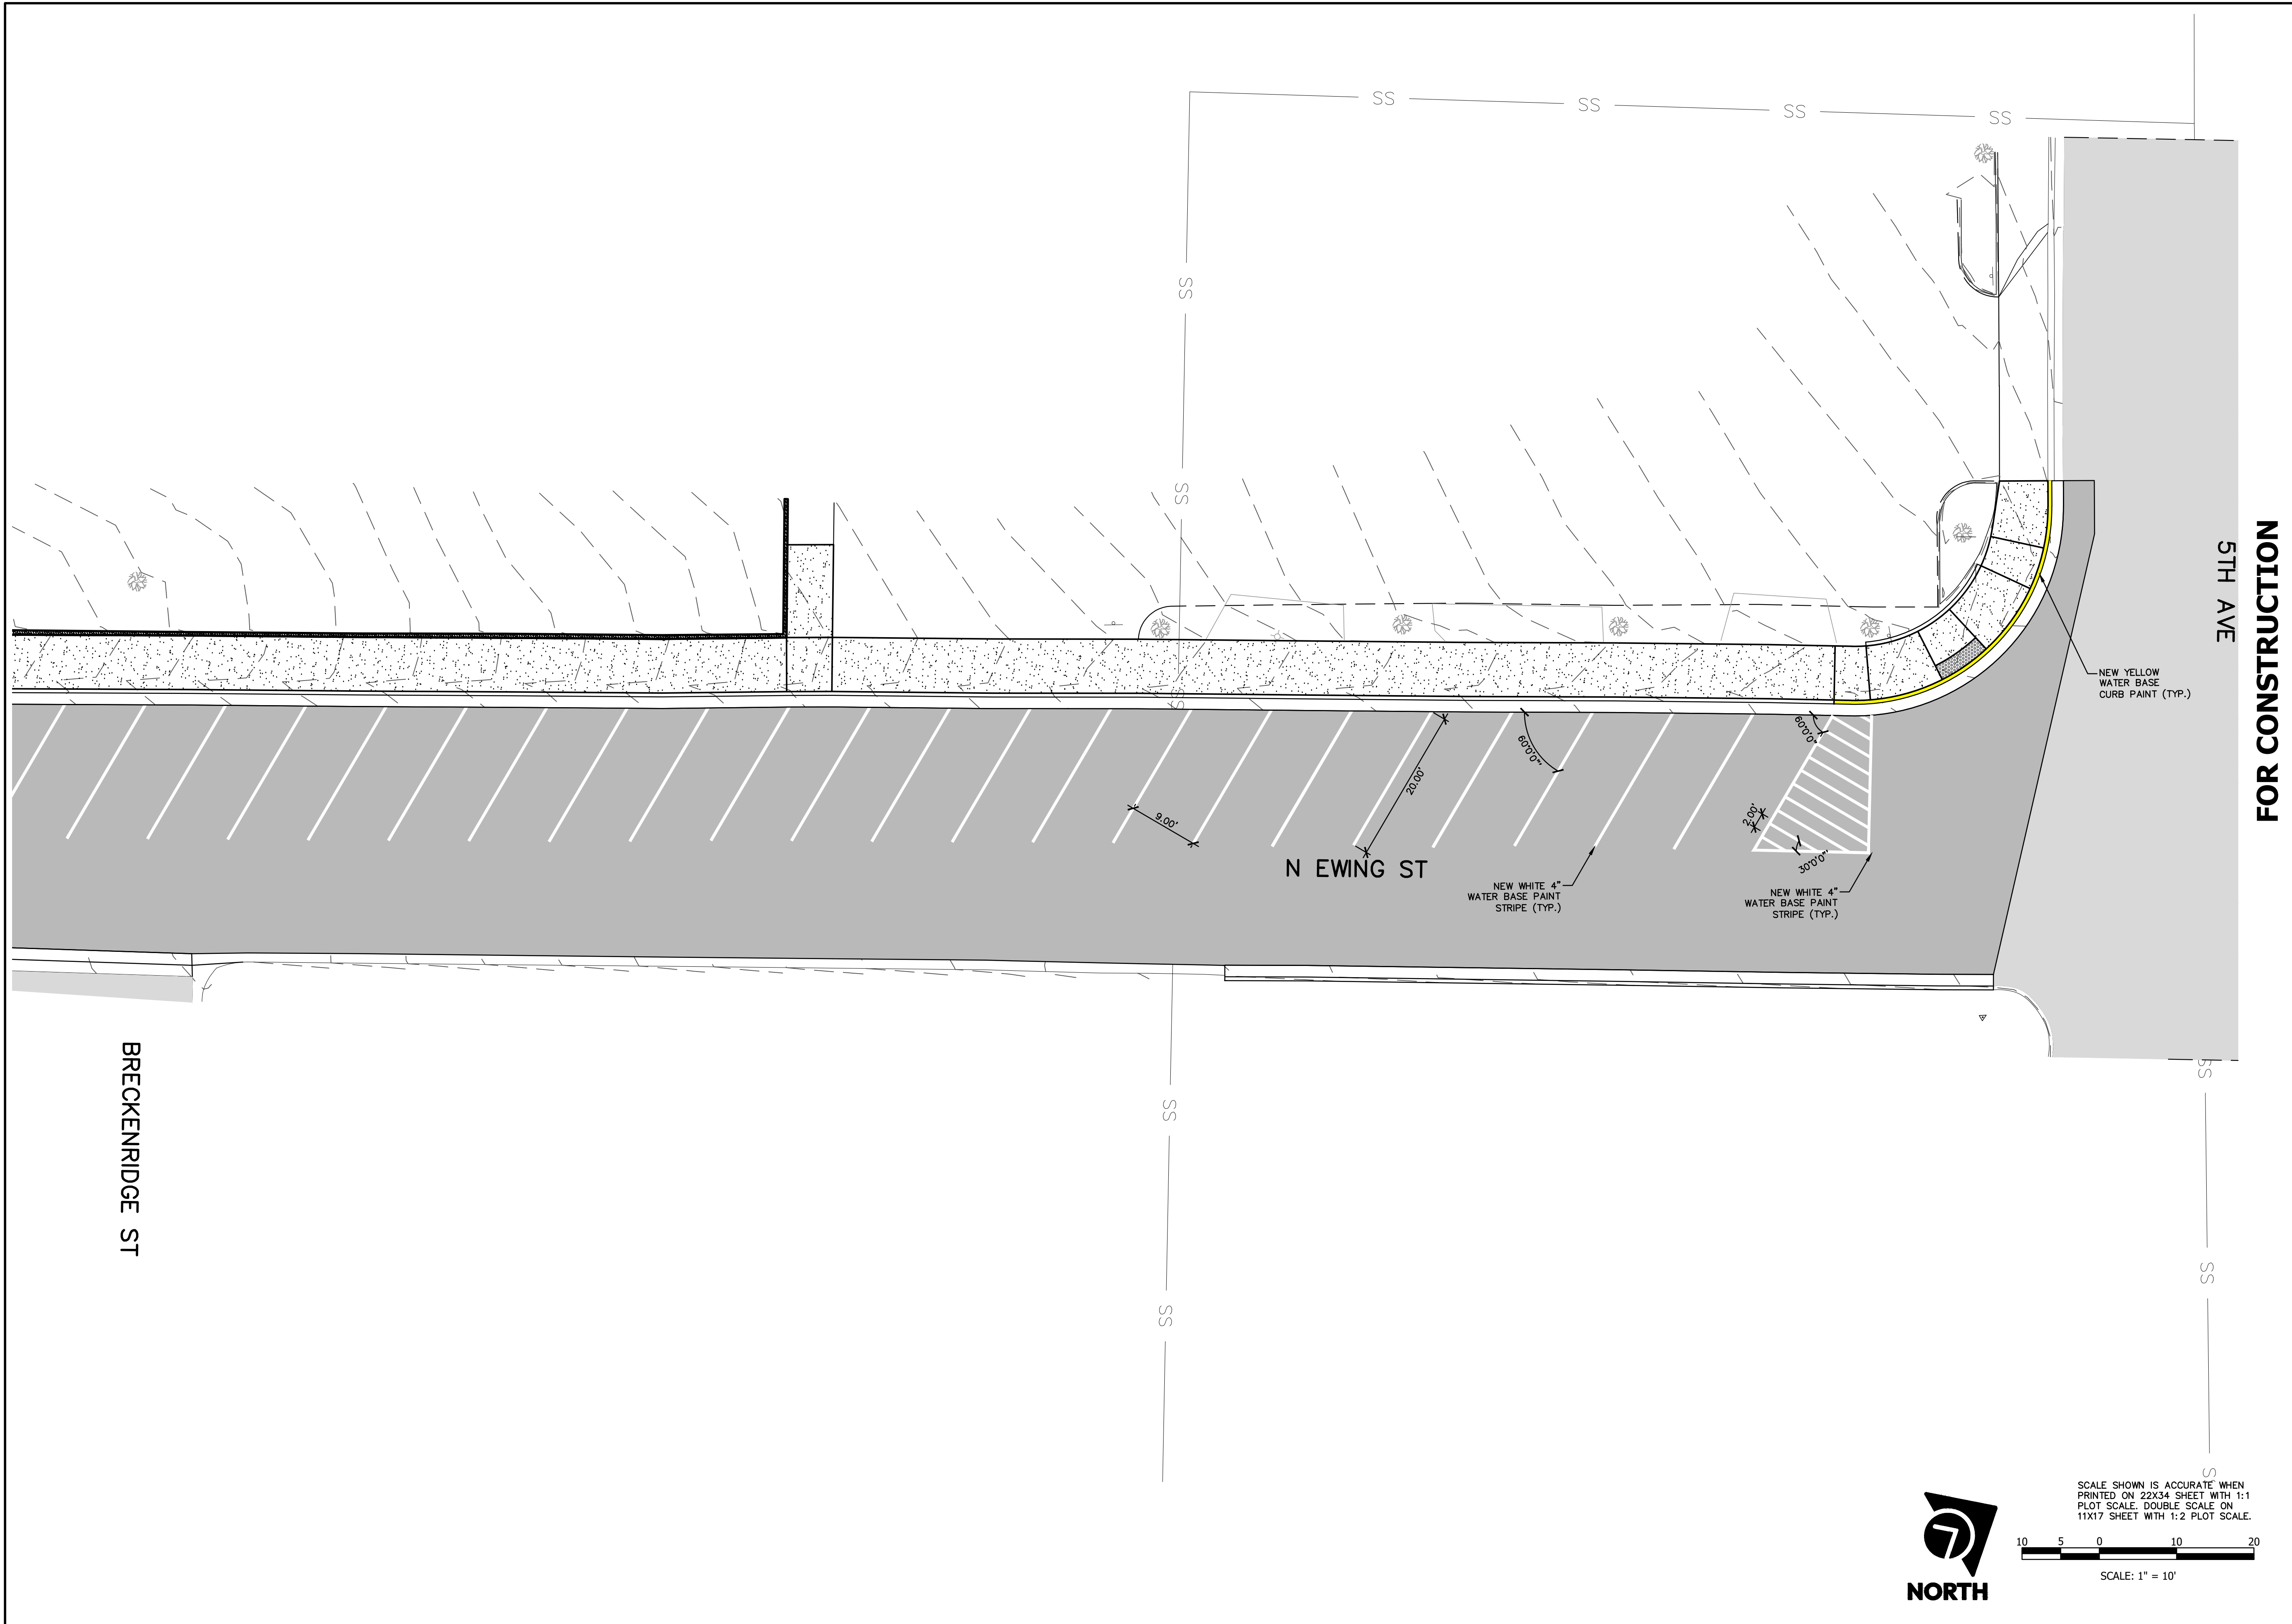


BRECKENRIDGE ST

N EWING ST

5TH AVE

FOR CONSTRUCTION

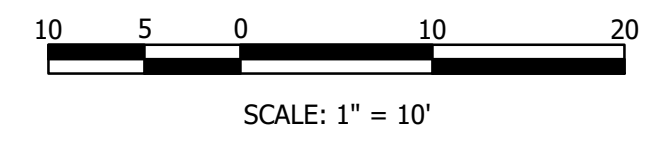

SCALE SHOWN IS ACCURATE WHEN PRINTED ON 22X34 SHEET WITH 1:1 PLOT SCALE. DOUBLE SCALE ON 11X17 SHEET WITH 1:2 PLOT SCALE.


SCALE: 1" = 10'

LEWIS AND CLARK COUNTY

COURTHOUSE SIDEWALK IMPROVEMENTS
E EWING ST, E BROADWAY ST TO 5TH AVE


HELENA, MT

SIGNAGE & STRIPING

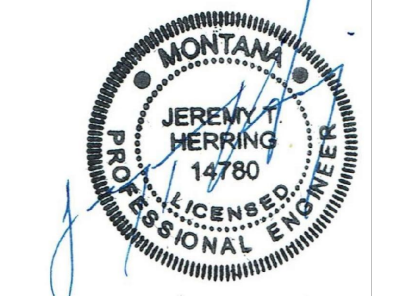


FILE:	DRAWING HISTORY
250375_SIGNAGE & STRIPING_PROD.DWG	DATE
PROJECT NO: 250375	DESCRIPTION
CAD: CH	
QUALITY ASSURANCE: JH	




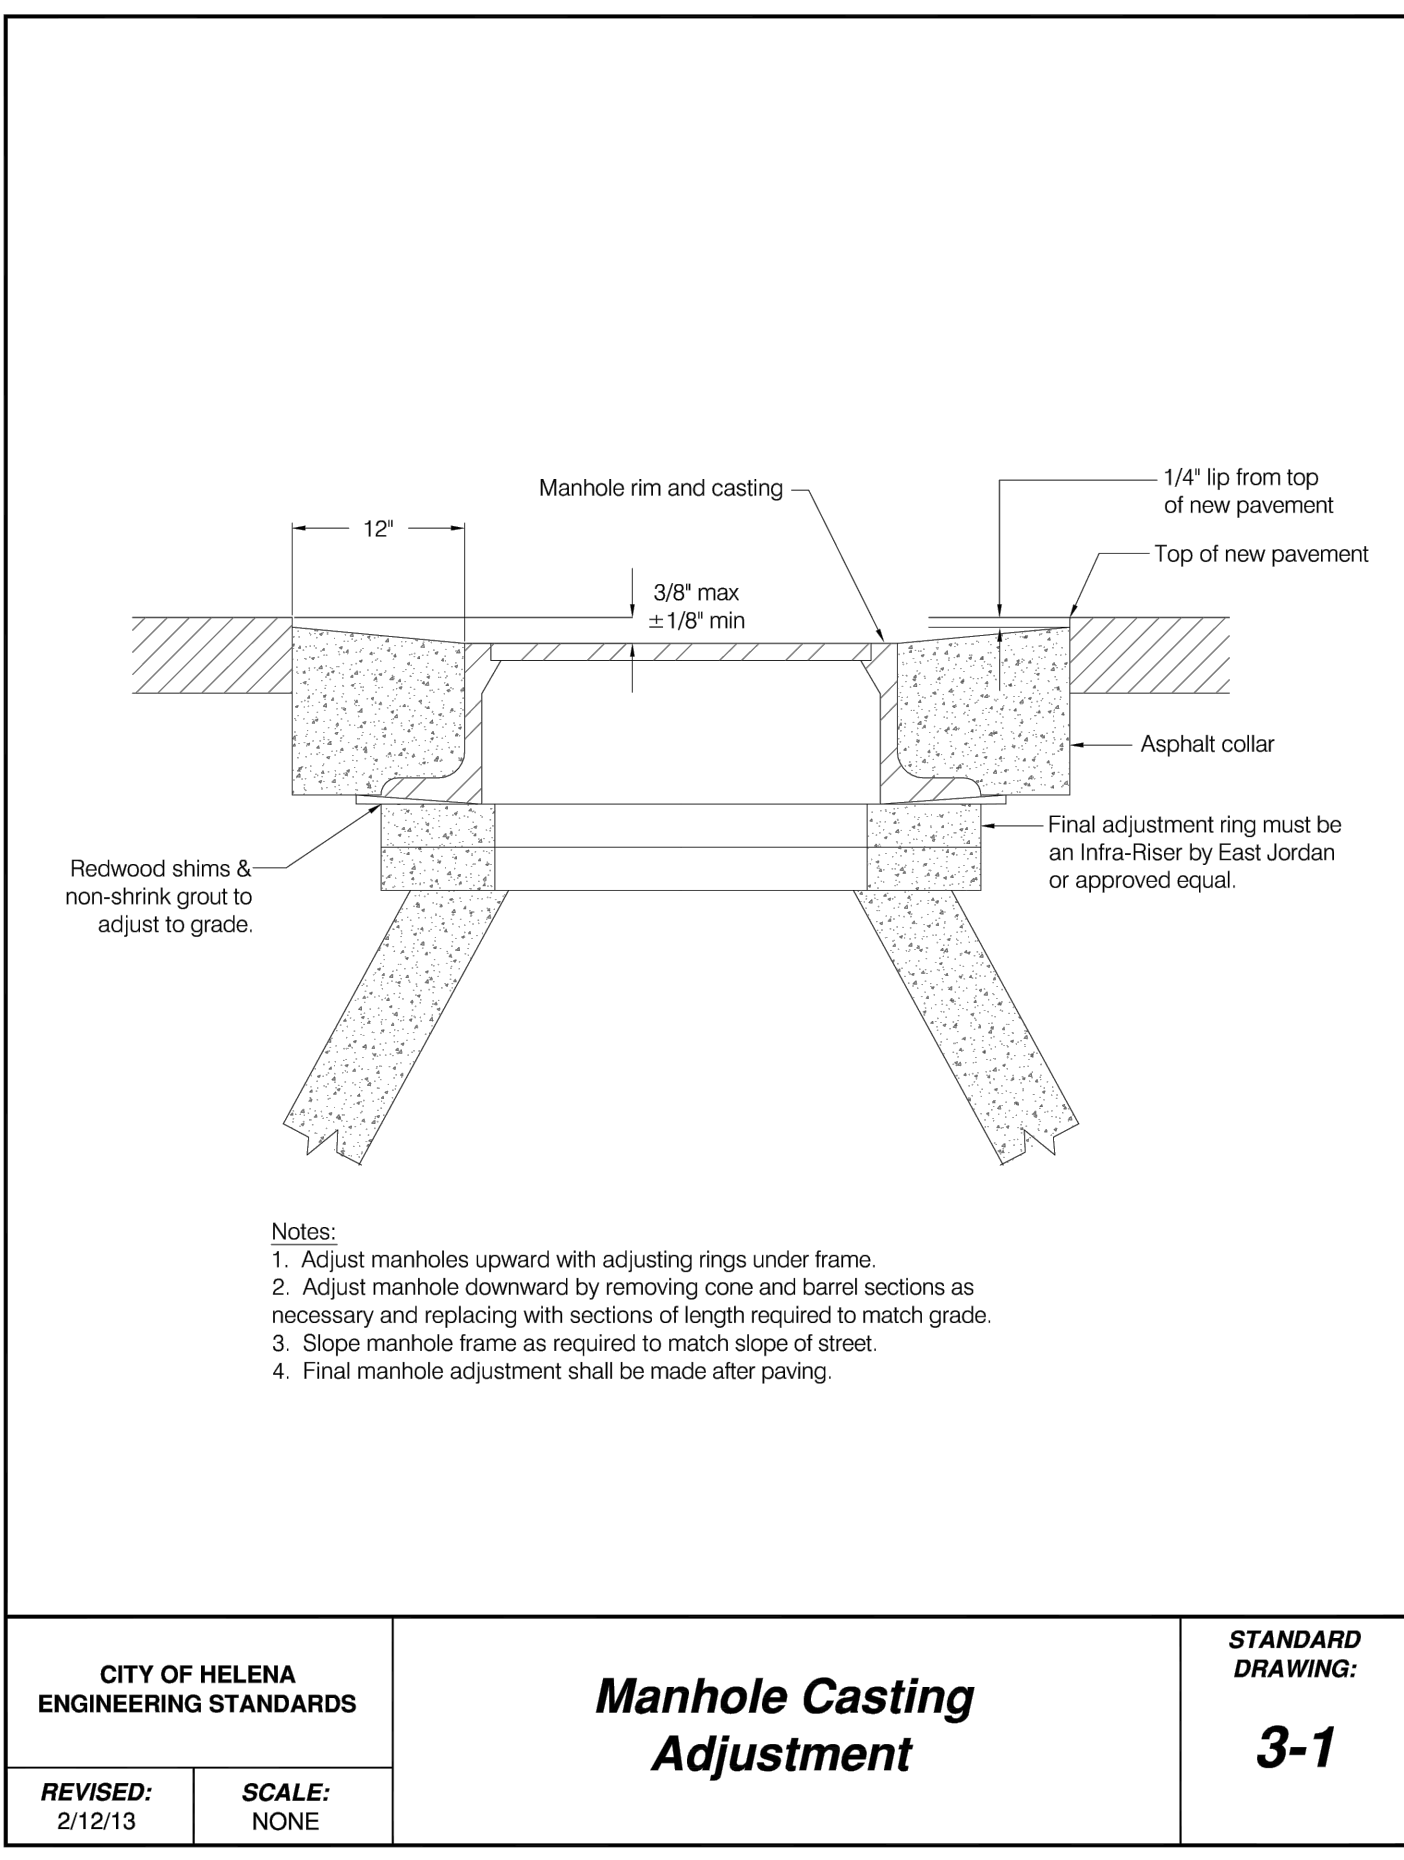


CITY OF HELENA ENGINEERING STANDARDS		Manhole Casting Adjustment	STANDARD DRAWING:
REVISED: 2/12/13	SCALE: NONE		3-1

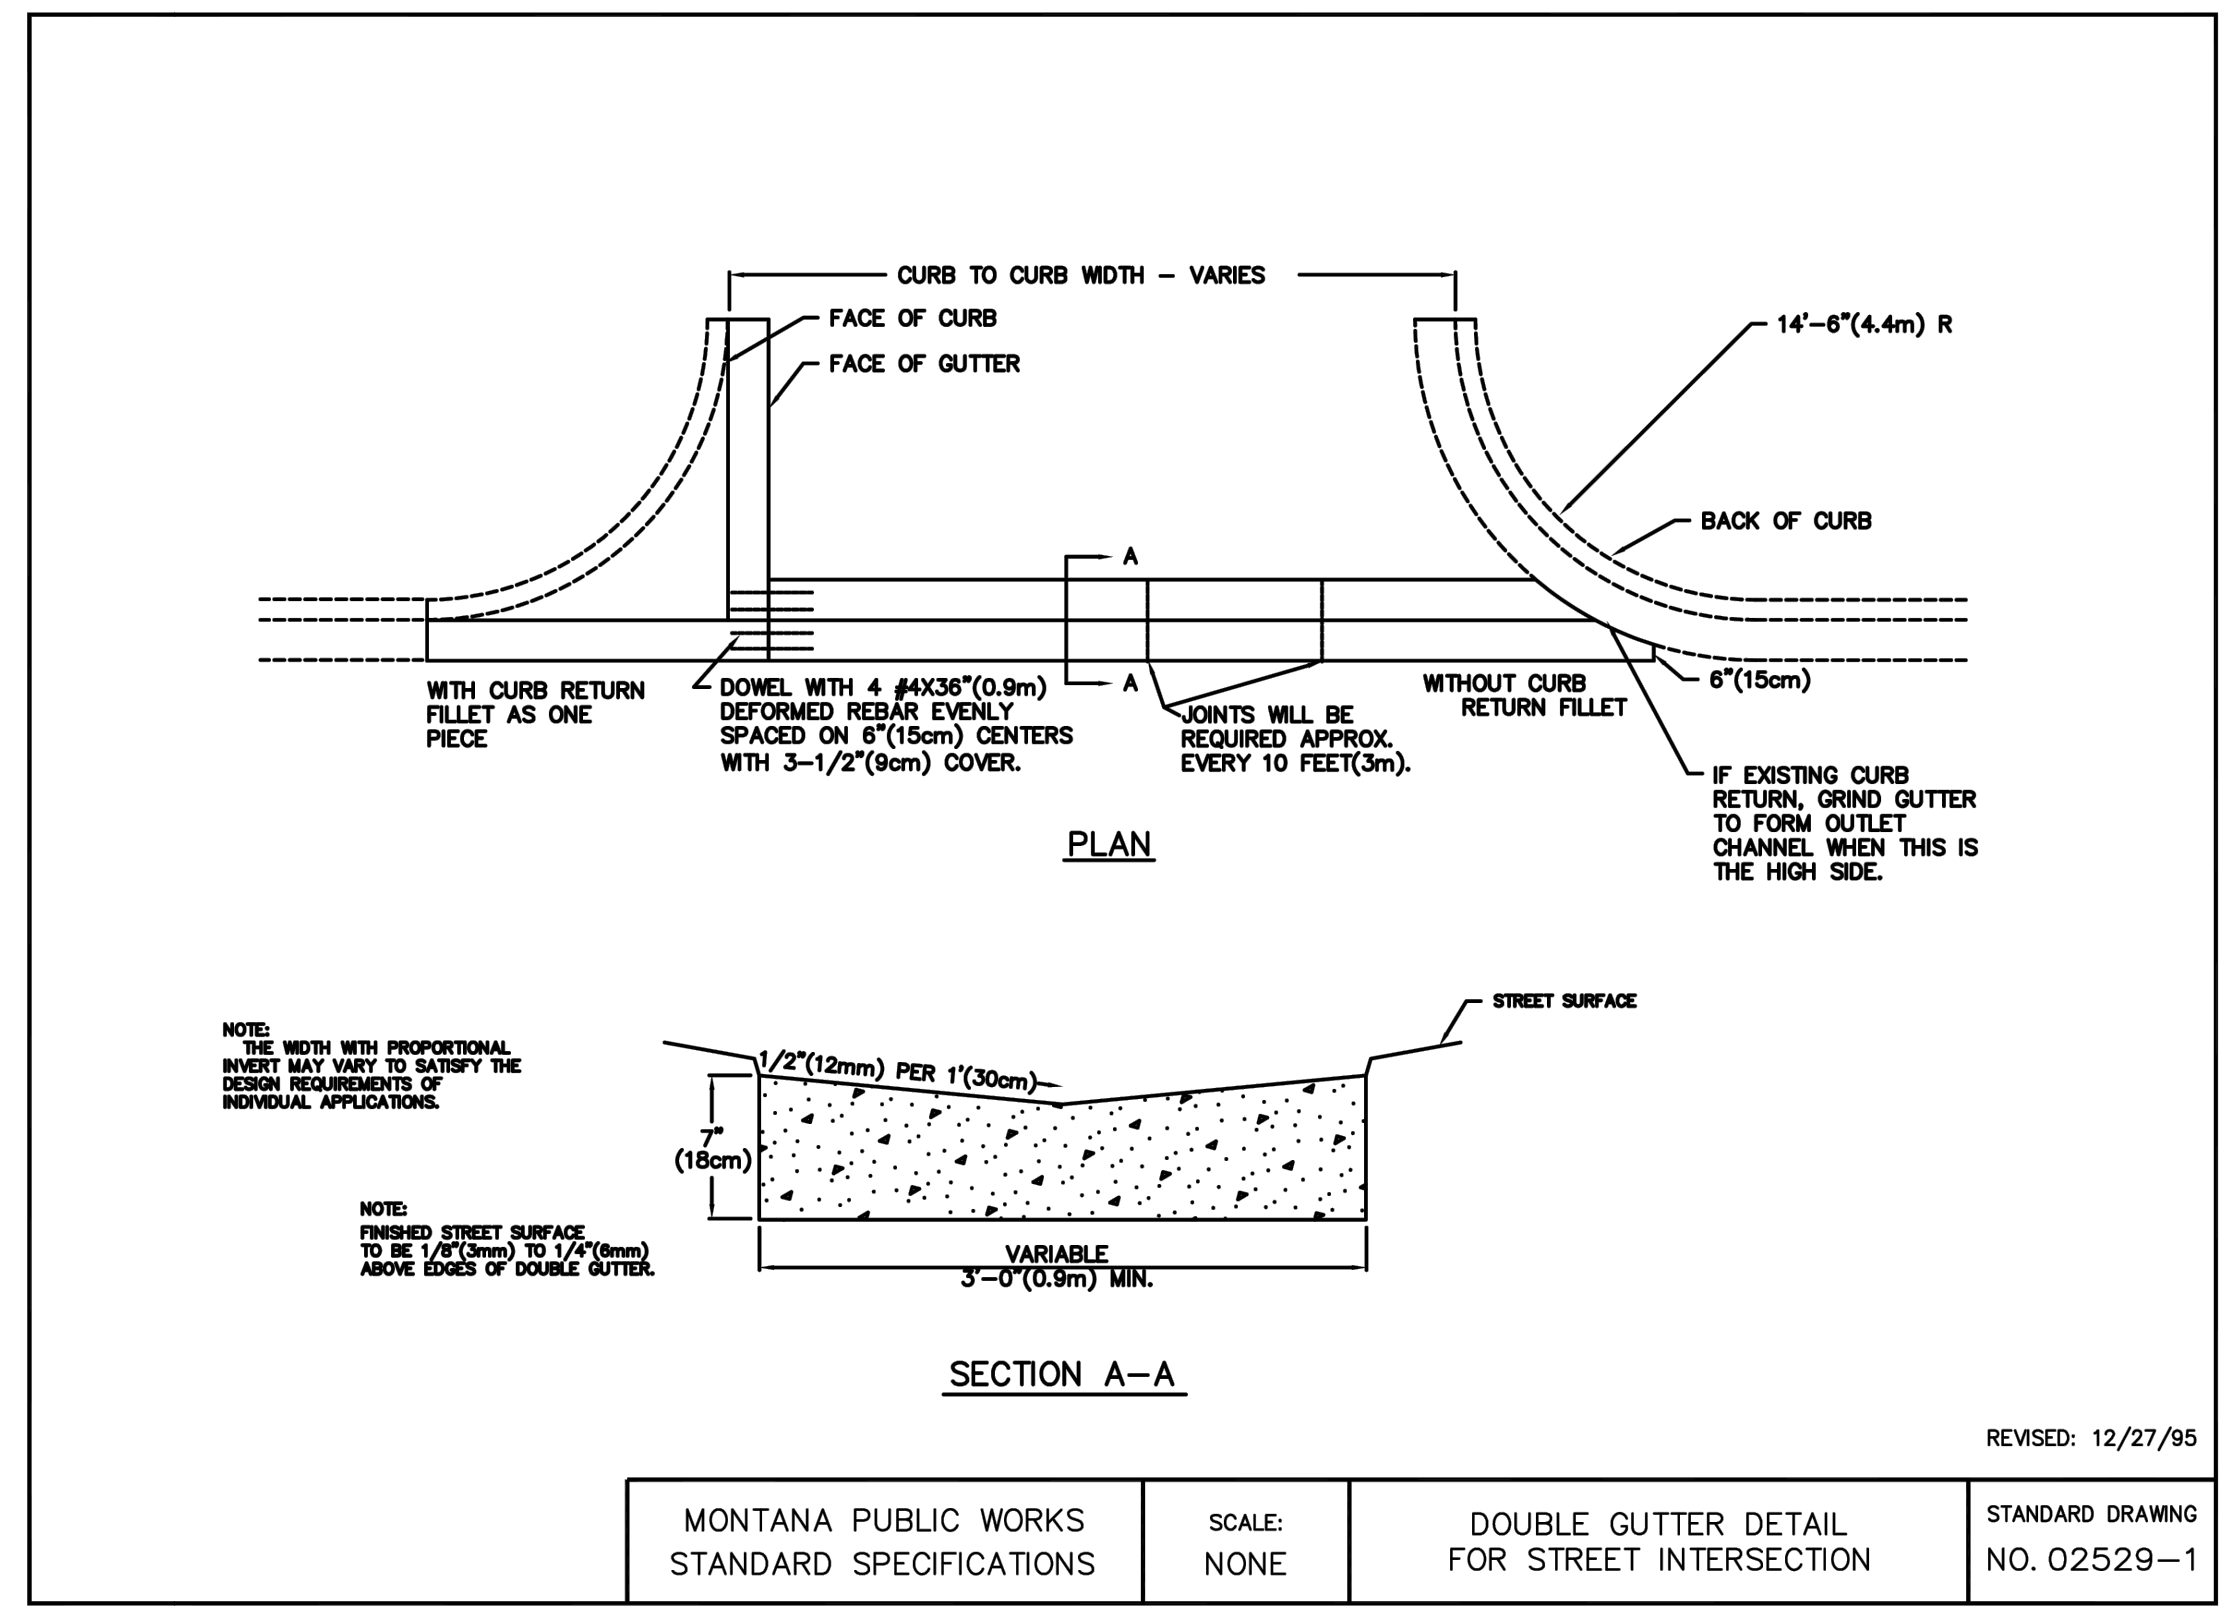


MONTANA PUBLIC WORKS STANDARD SPECIFICATIONS	SCALE: NONE	DOUBLE GUTTER DETAIL FOR STREET INTERSECTION	STANDARD DRAWING NO. 02529-1
---	----------------	---	---------------------------------

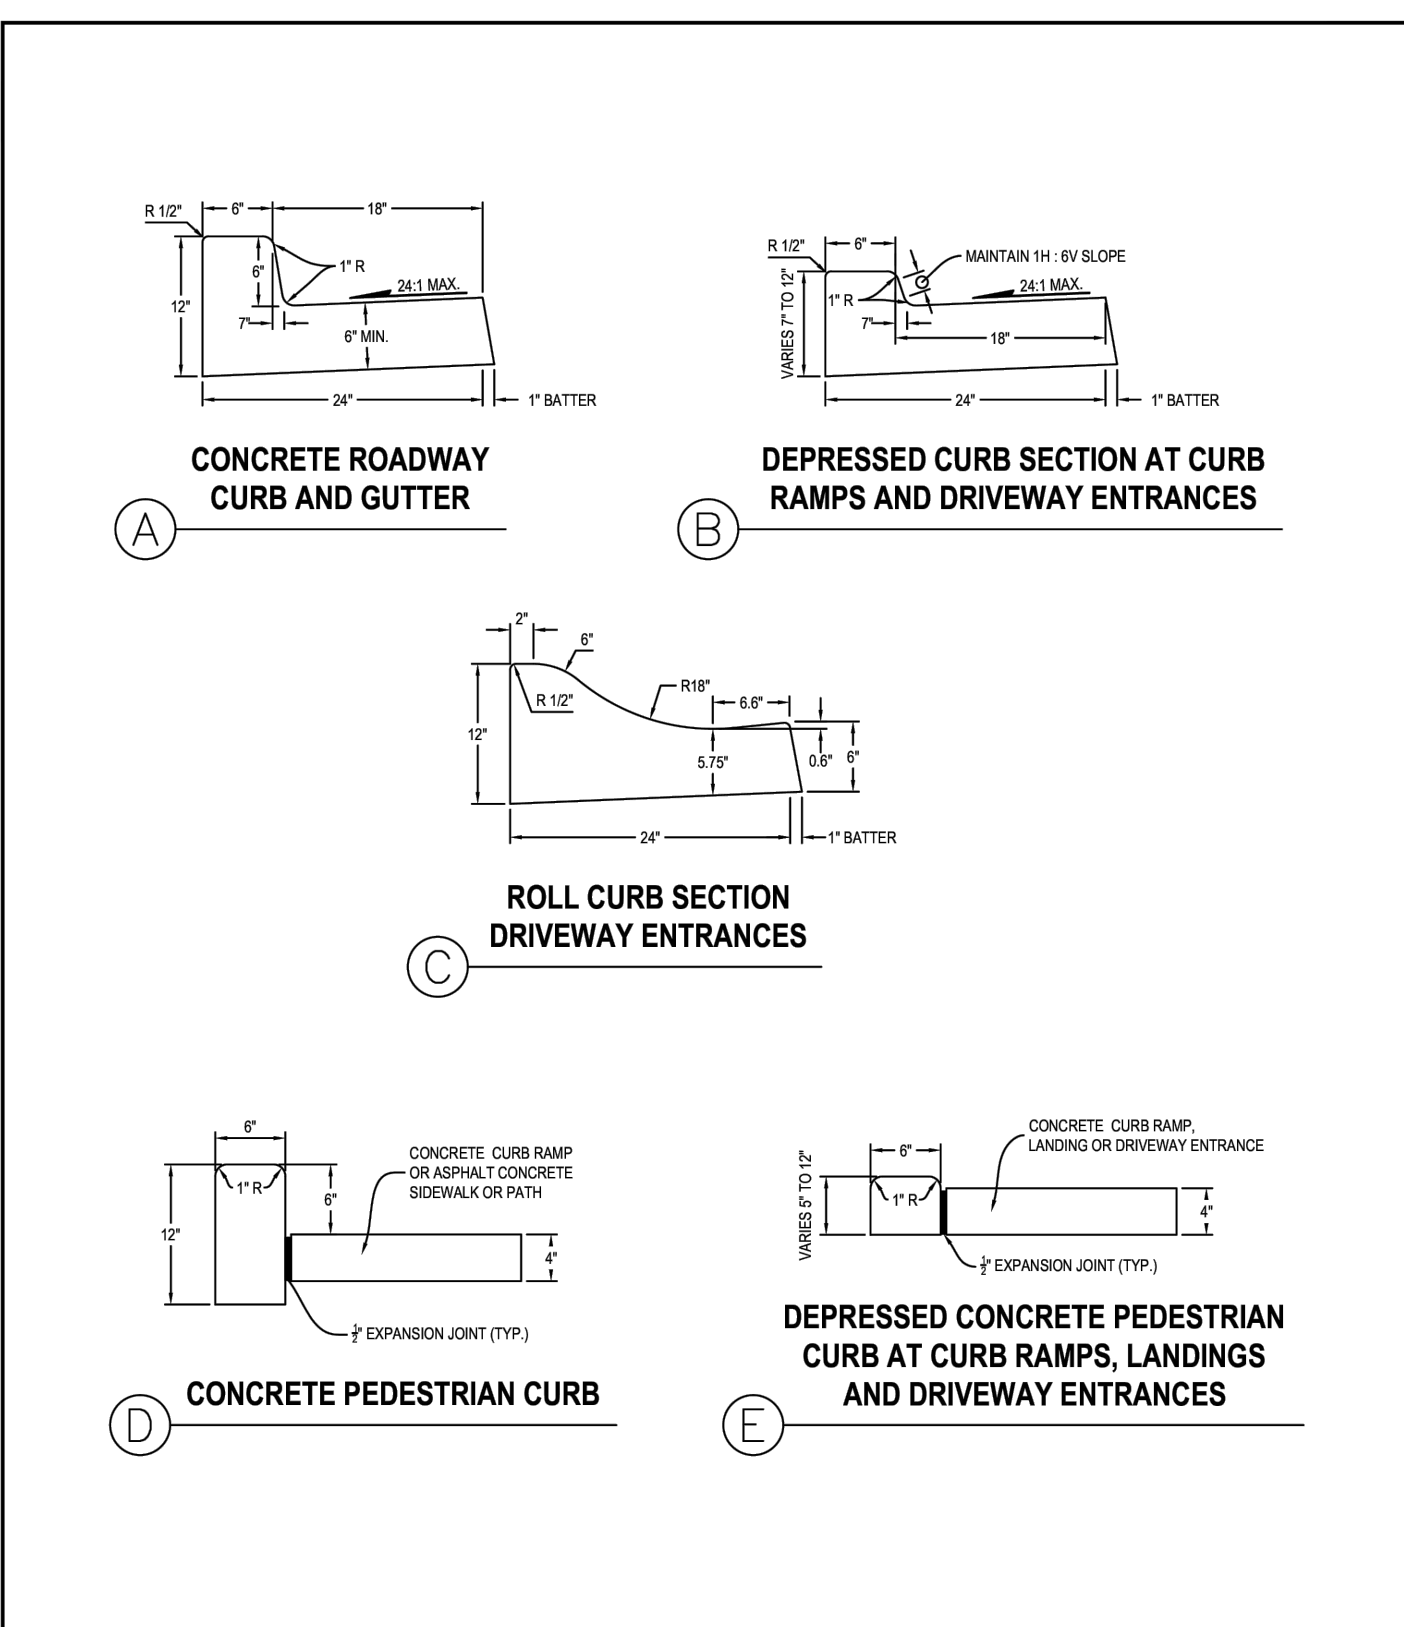

CITY OF HELENA ENGINEERING STANDARDS		CURB TYPES	STANDARD DRAWING:
REVISED: 1/28/22	SCALE: NONE		5-4

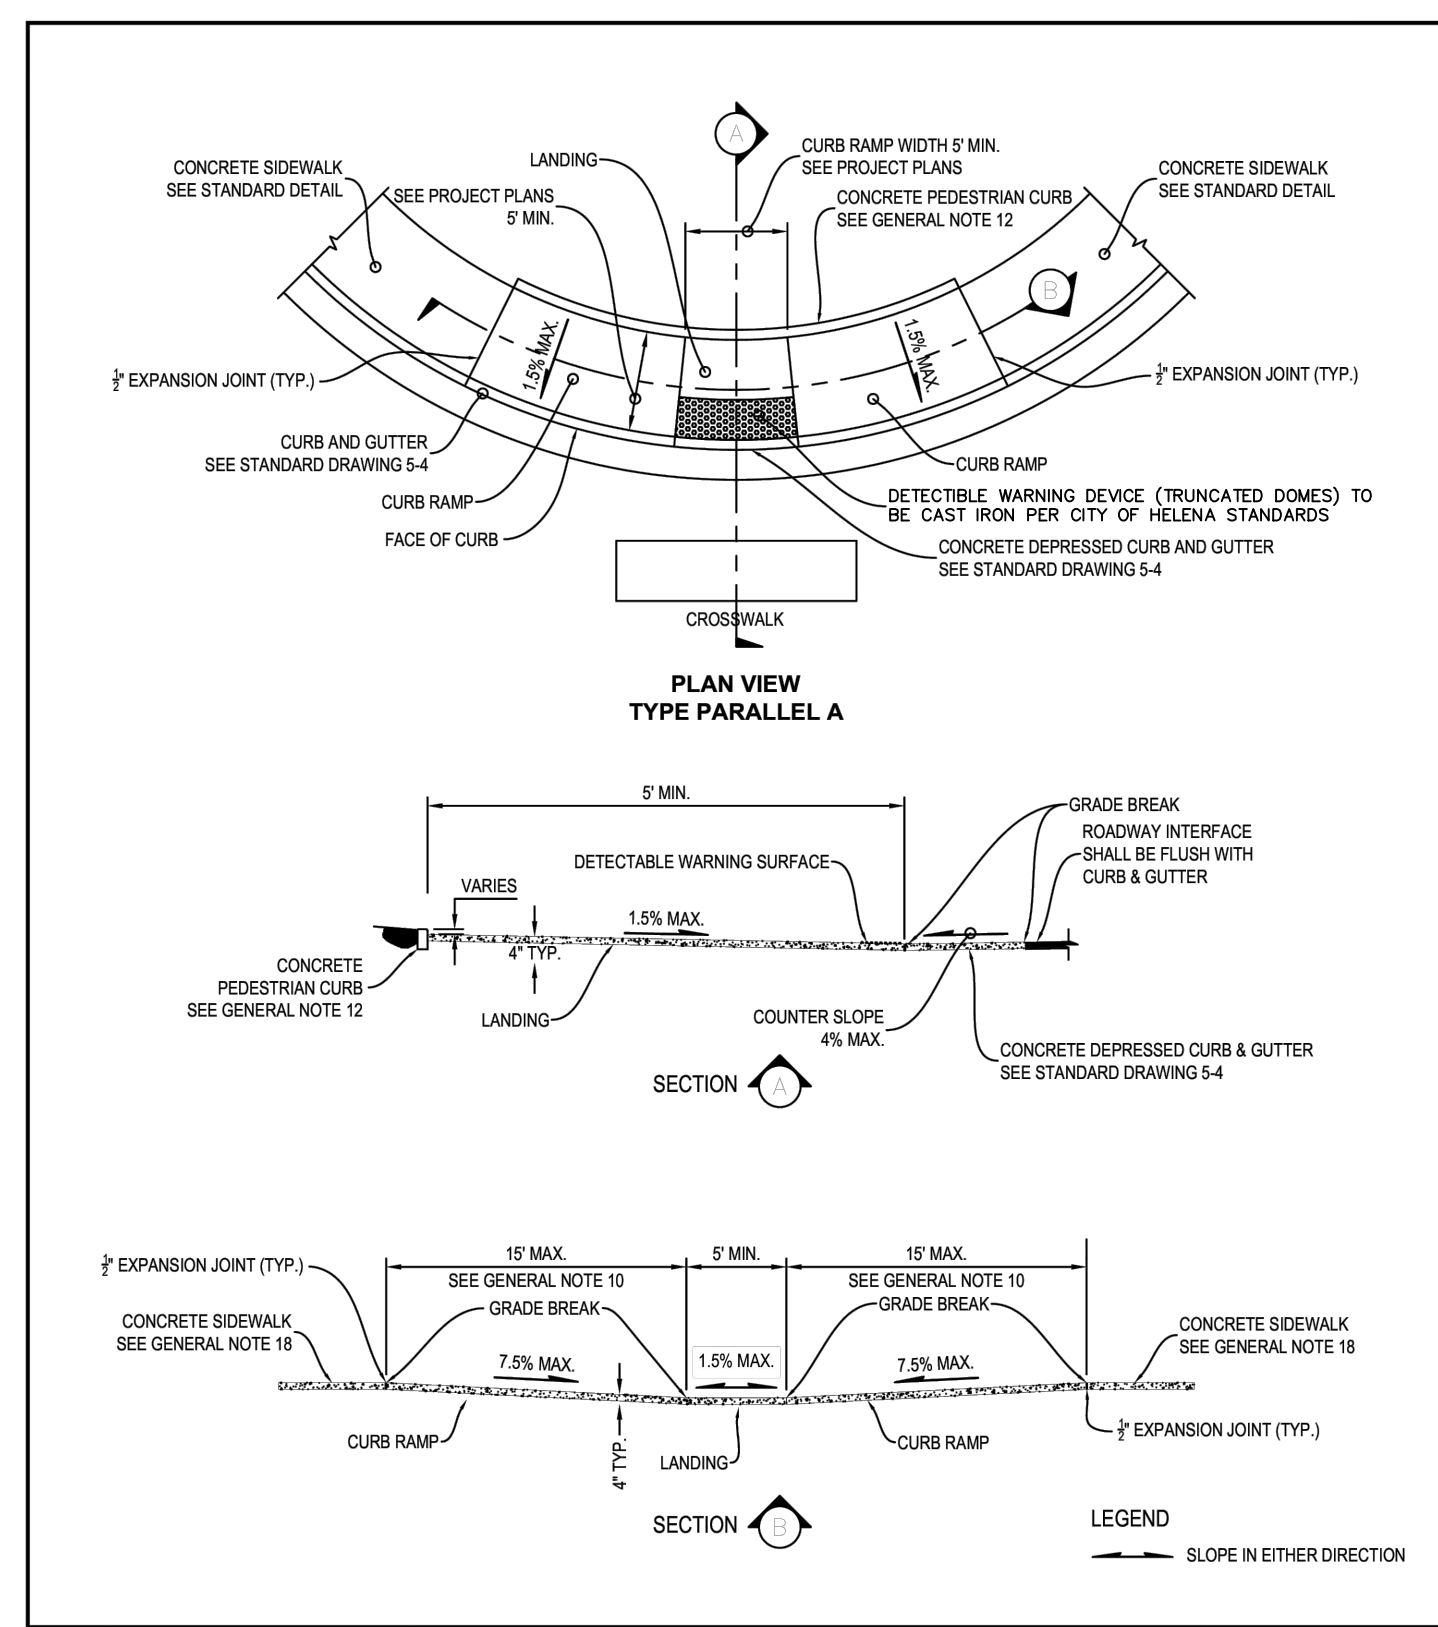


CITY OF HELENA ENGINEERING STANDARDS		PARALLEL CURB RAMP	STANDARD DRAWING:
REVISED: 1/28/22	SCALE: NONE		5-9A

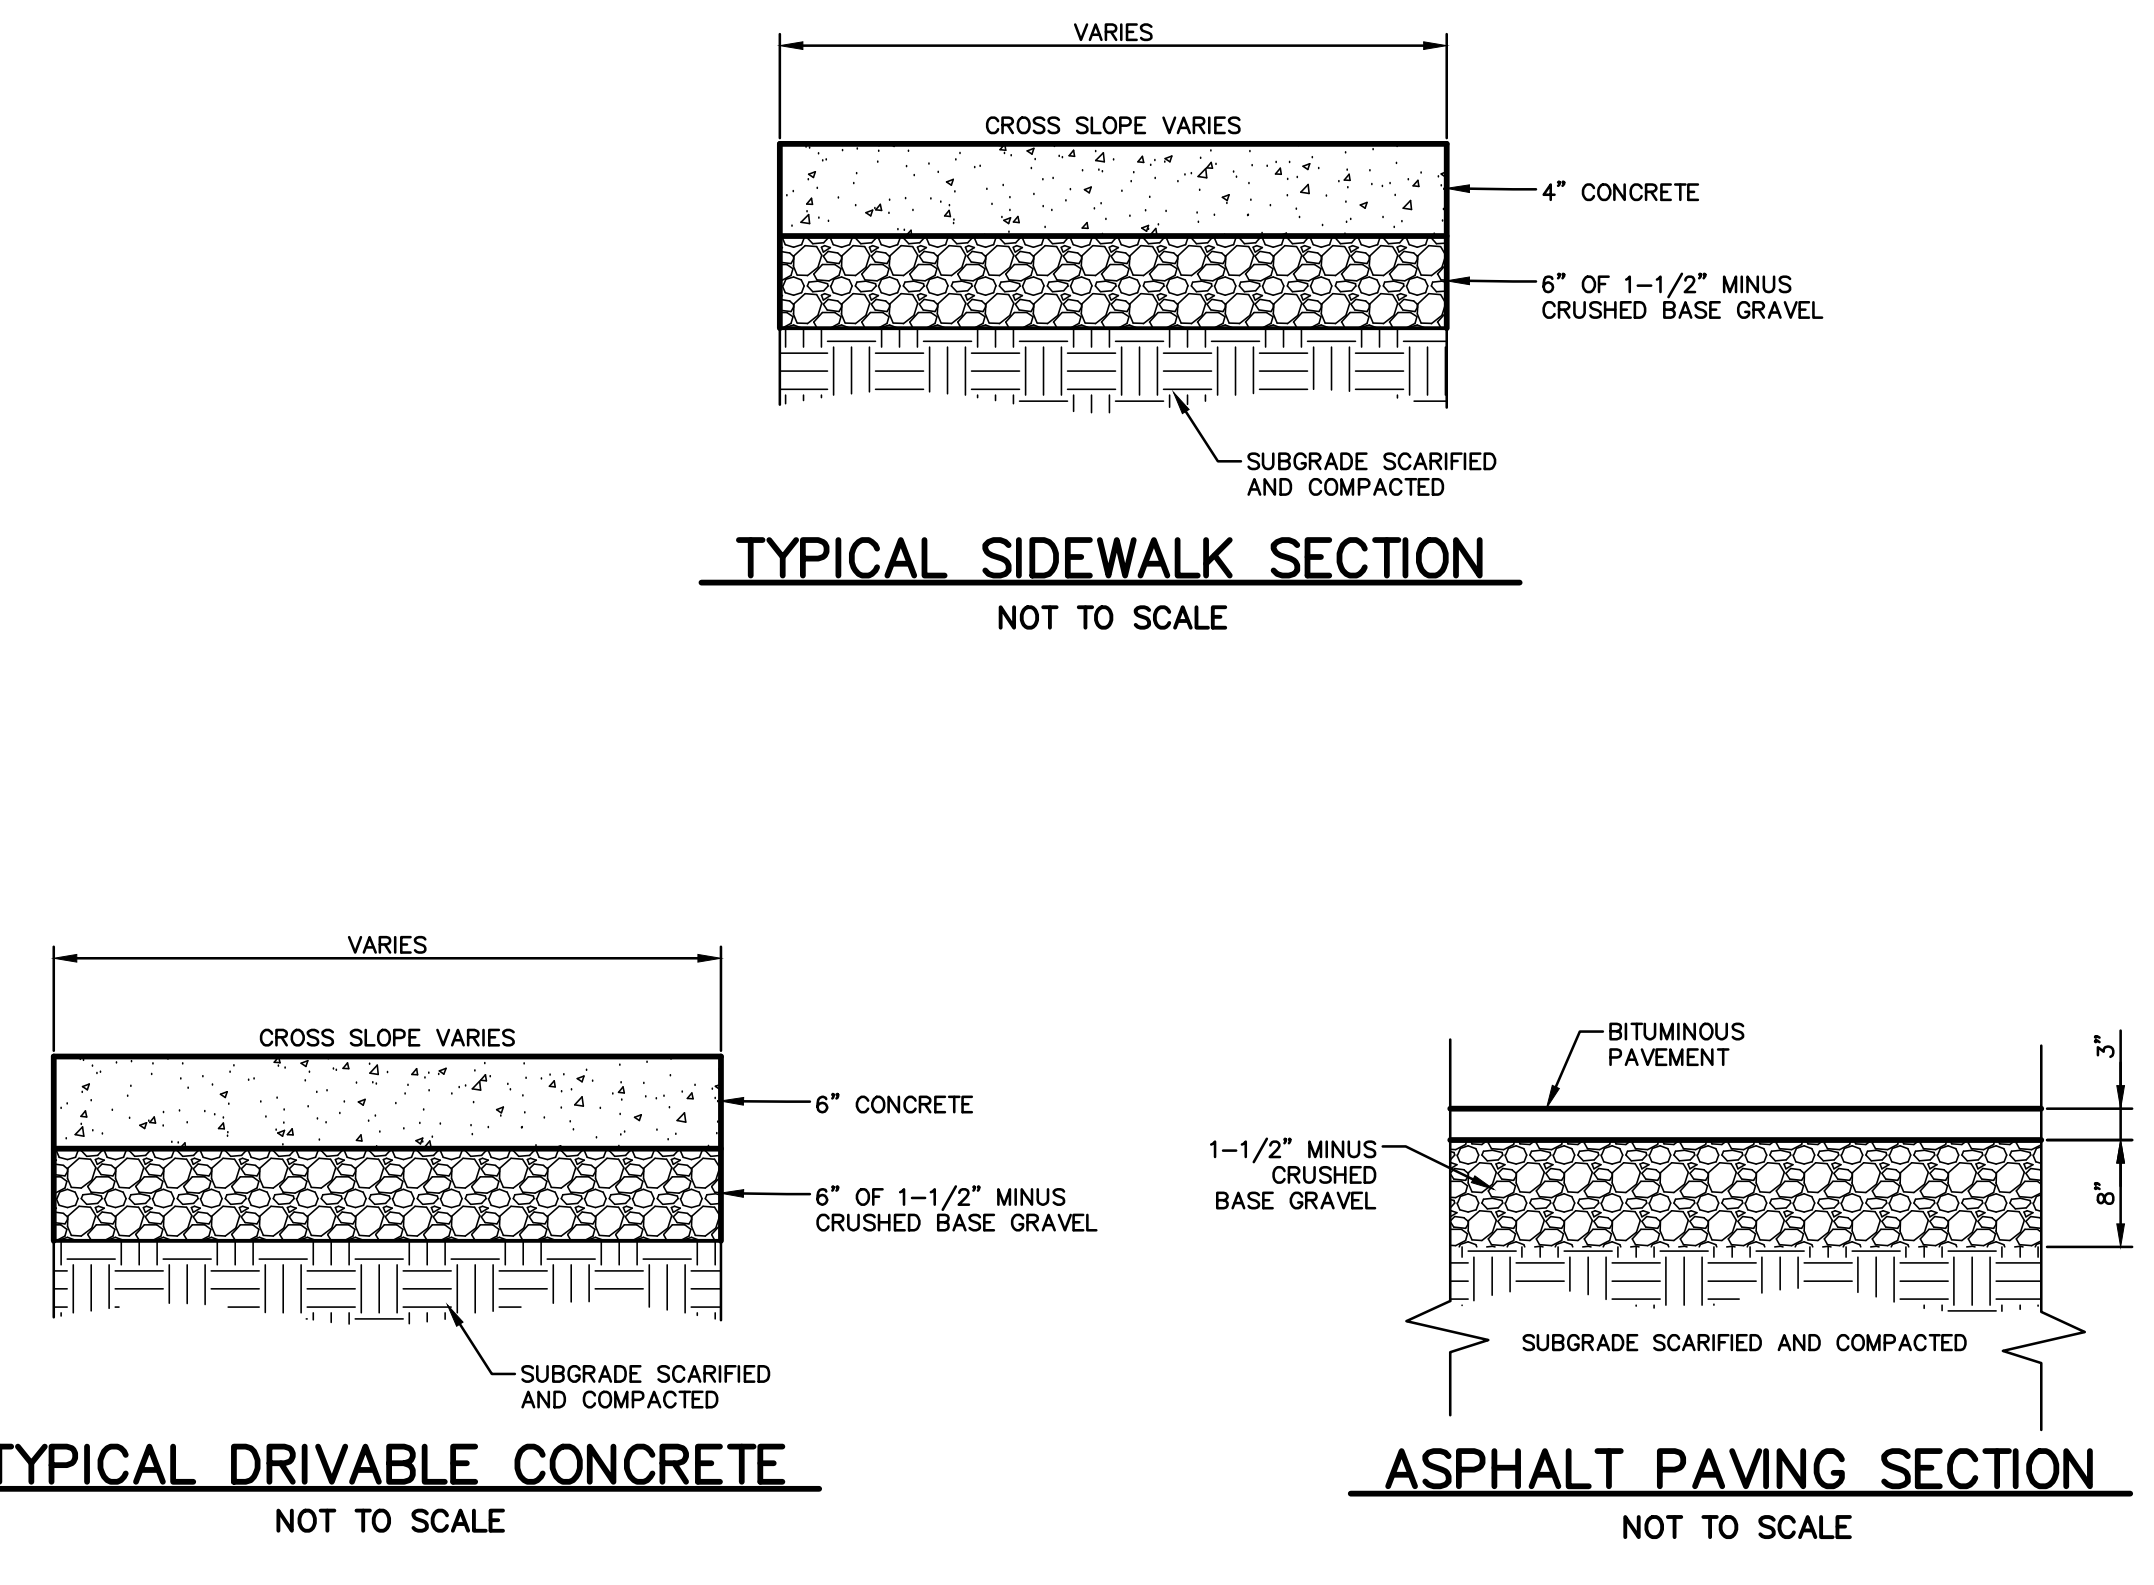

FOR CONSTRUCTION

FILE:	250375_DETAILS_PROD.DWG
PROJECT NO.:	250375
CAD:	CH
QUALITY ASSURANCE:	JH

LEWIS AND CLARK COUNTY
 COURTHOUSE SIDEWALK IMPROVEMENTS
 E EWING ST, E BROADWAY ST TO 5TH AVE
 HELENA, MT
 GENERAL DETAILS

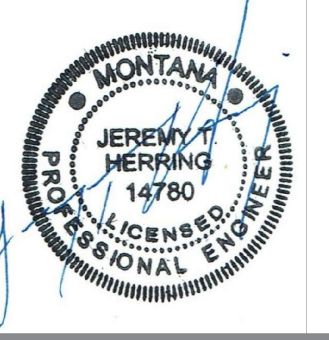

P:\250375_Lewis_and_Clark_County_Courthouse_Sidewalks\CADD_CD\PRODUCTION_DRAWINGS\DETAILS_PROD.dwg, 05.11.2022 08:34:38 PM, c:\win...